


STANDARD FRAME HINGE & STRIKE LOCATIONS - 4 1/2" HINGES

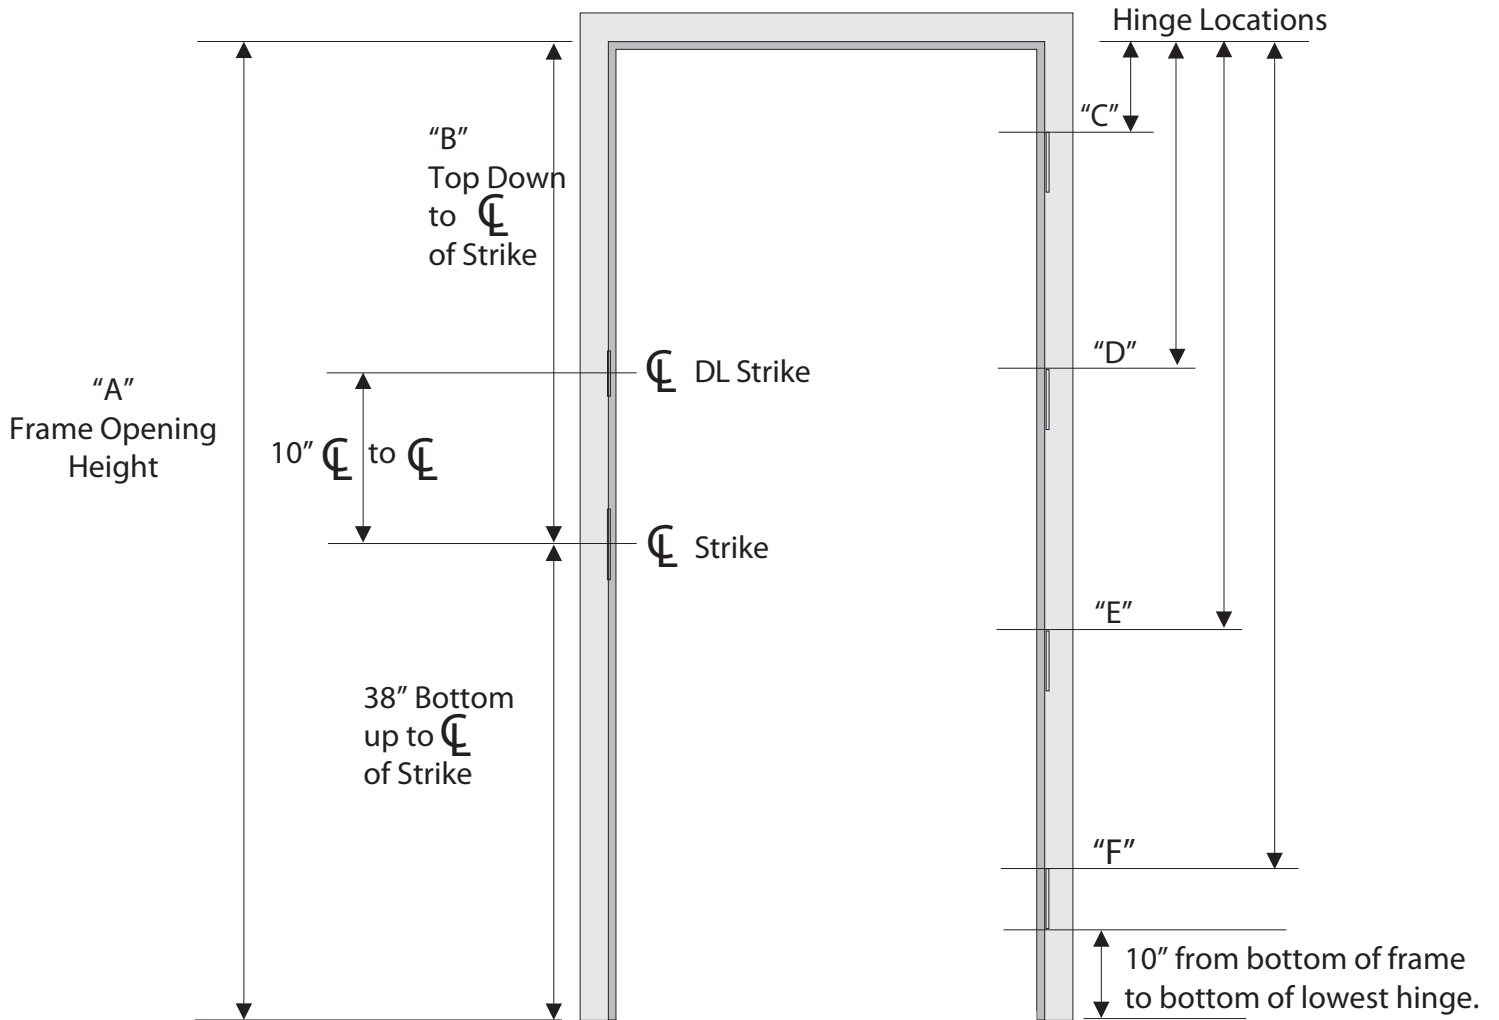

STANDARD MDI HARDWARE LOCATIONS: 4 1/2" HINGES *

| "A" | "B" | "C" | "D" | "E" | "F" |
|--------|-----|-----|-----------|---------|----------|
| 6'-8" | 42" | 5" | 35 1/4" | 65 1/2" | ----- |
| 6'-10" | 44" | 5" | 36 1/4" | 67 1/2" | ----- |
| 7'-0" | 46" | 5" | 37 1/4" | 69 1/2" | ----- |
| 7'-2" | 48" | 5" | 38 1/4" | 71 1/2" | ----- |
| 7'-4" | 50" | 5" | 39 1/4" | 73 1/2" | ----- |
| 7'-6" | 52" | 5" | 28 1/2" | 52" | 75 1/2" |
| 7'-8" | 54" | 5" | 29 3/16" | 53 3/8" | 77 9/16" |
| 7'-10" | 56" | 5" | 29 13/16" | 54 5/8" | 79 7/16" |
| 8'-0" | 58" | 5" | 30 1/2" | 56" | 81 1/2" |

* MDI provisions the 4 1/2" hinge prep on our HM frames for a 5/16" backset.

